

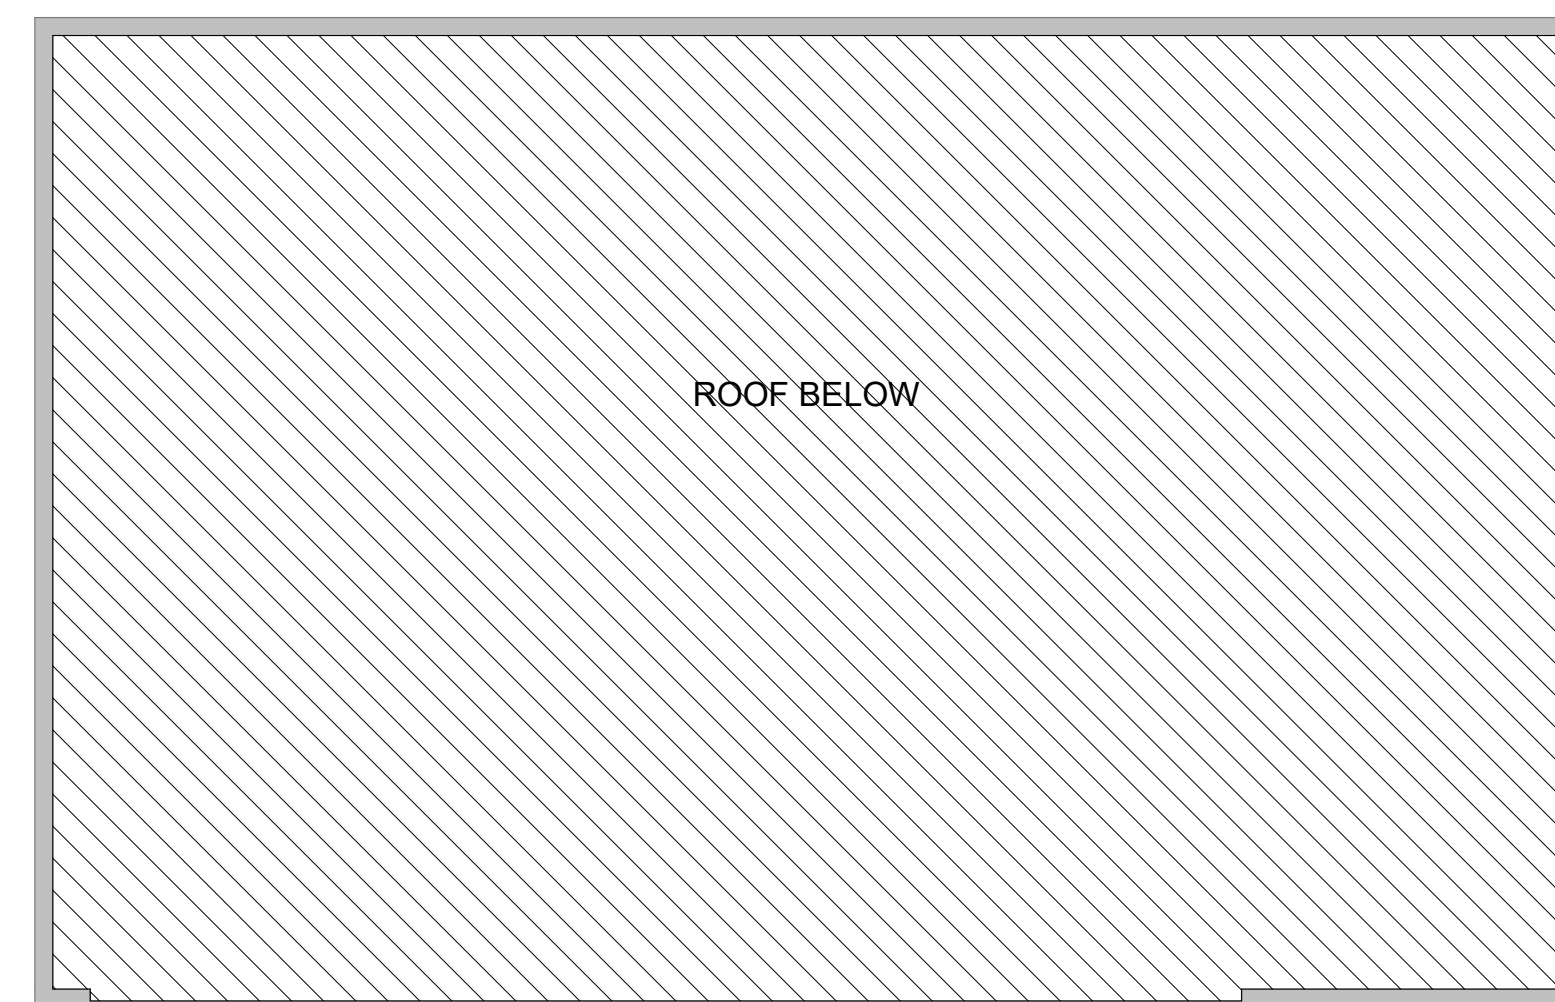


FIRST FLOOR PLAN
3/32" = 1'-0"

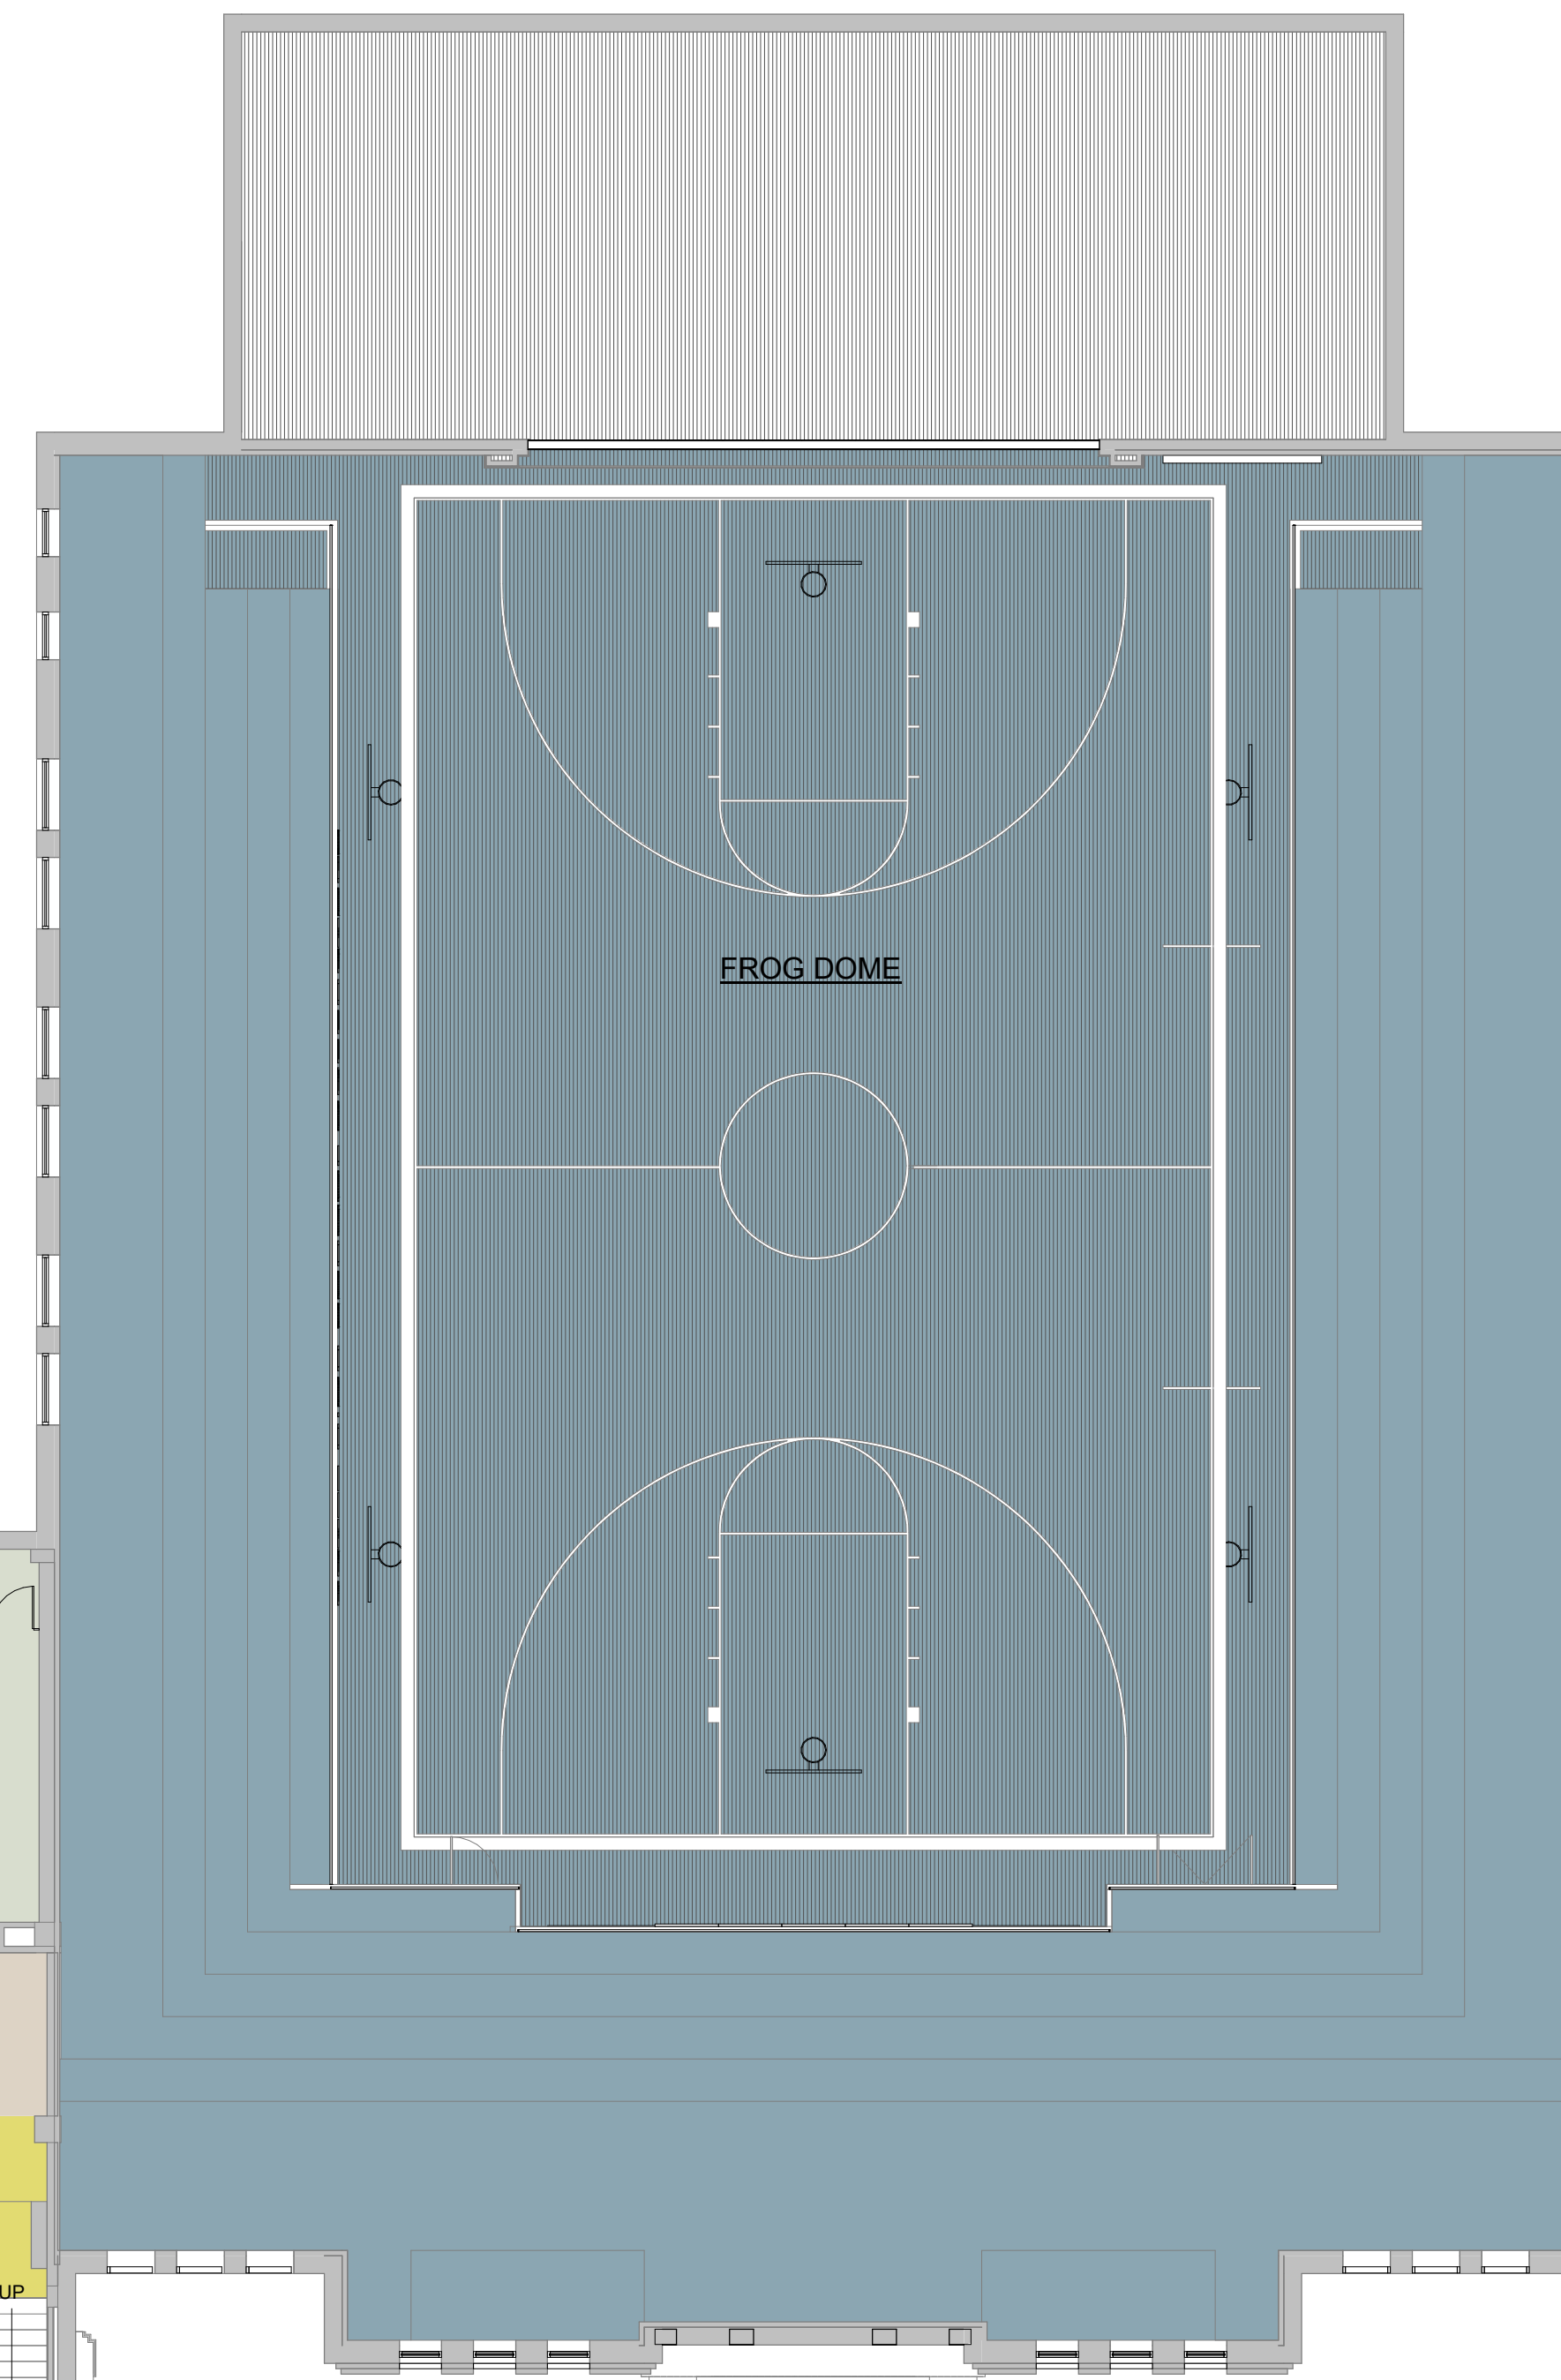

Room Legend


- 5TH GRADE
- ALUMNI
- BAND/VOCAL
- CONFERENCE
- FROG DOME
- HALLWAY
- OFFICE
- PRACTICE
- RR
- SCIENCE
- STAIR
- TEACHER RESOURCE

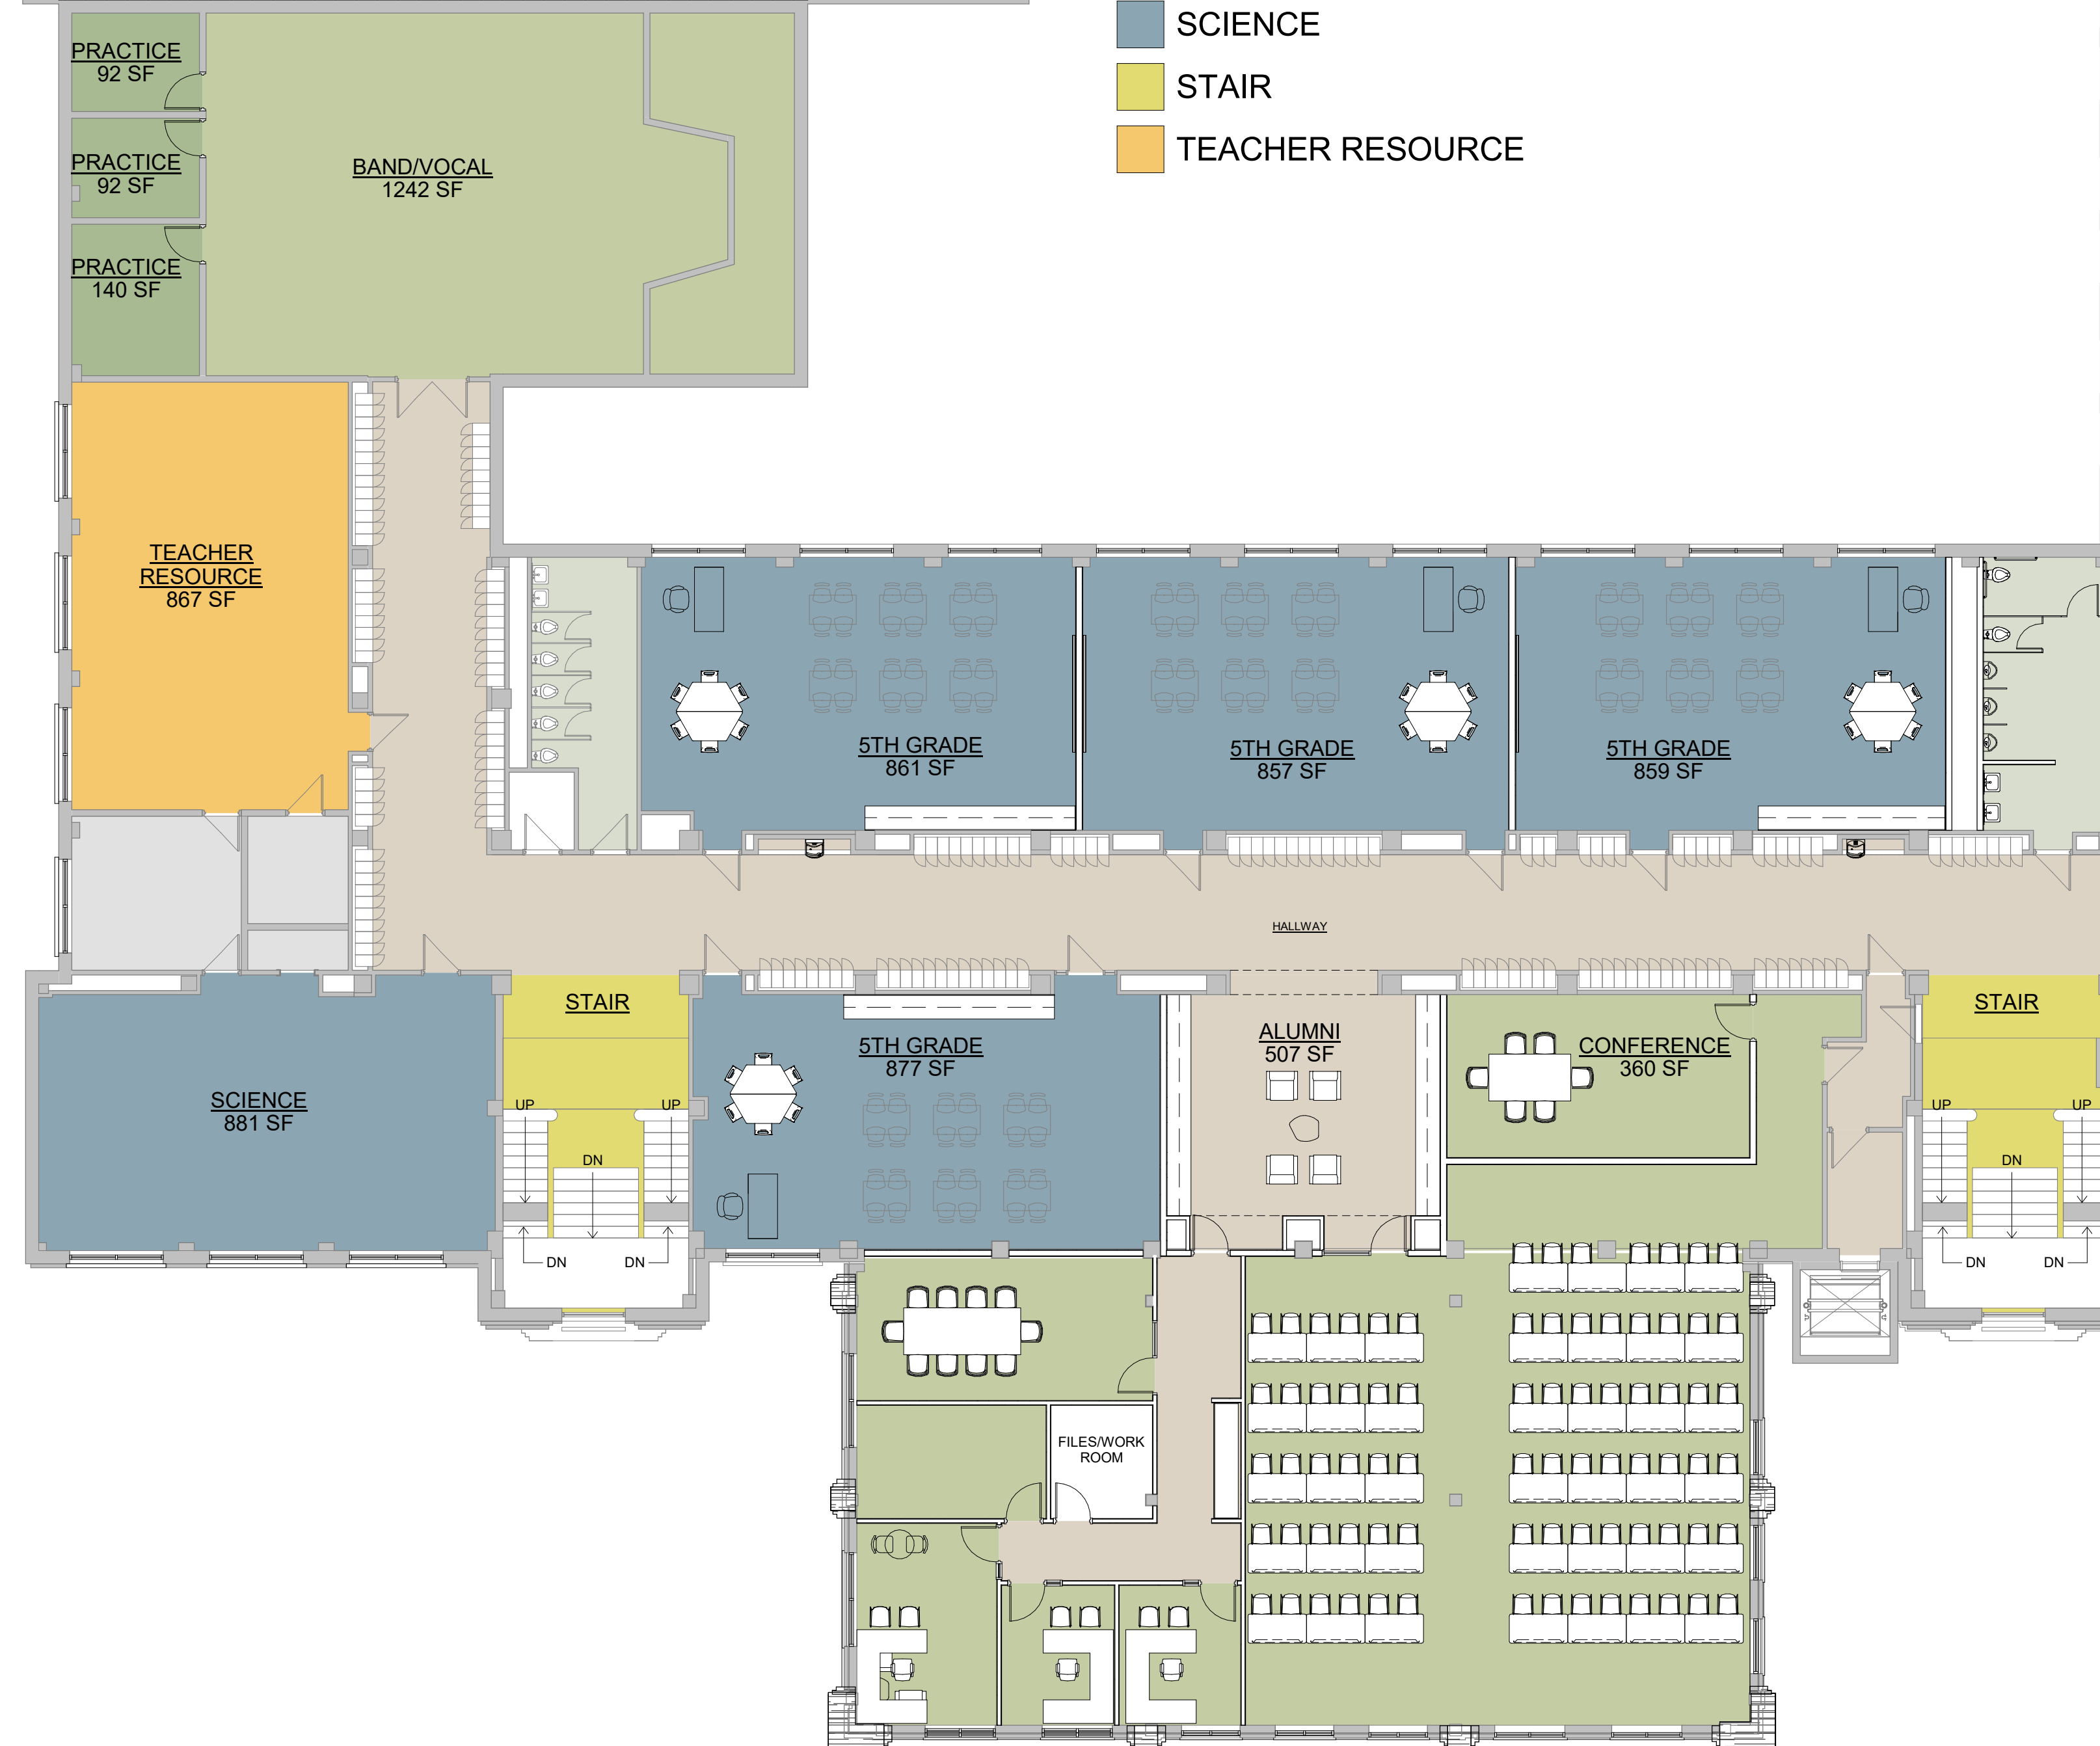


 A SECOND FLOOR PLAN
3/32" = 1'-0"




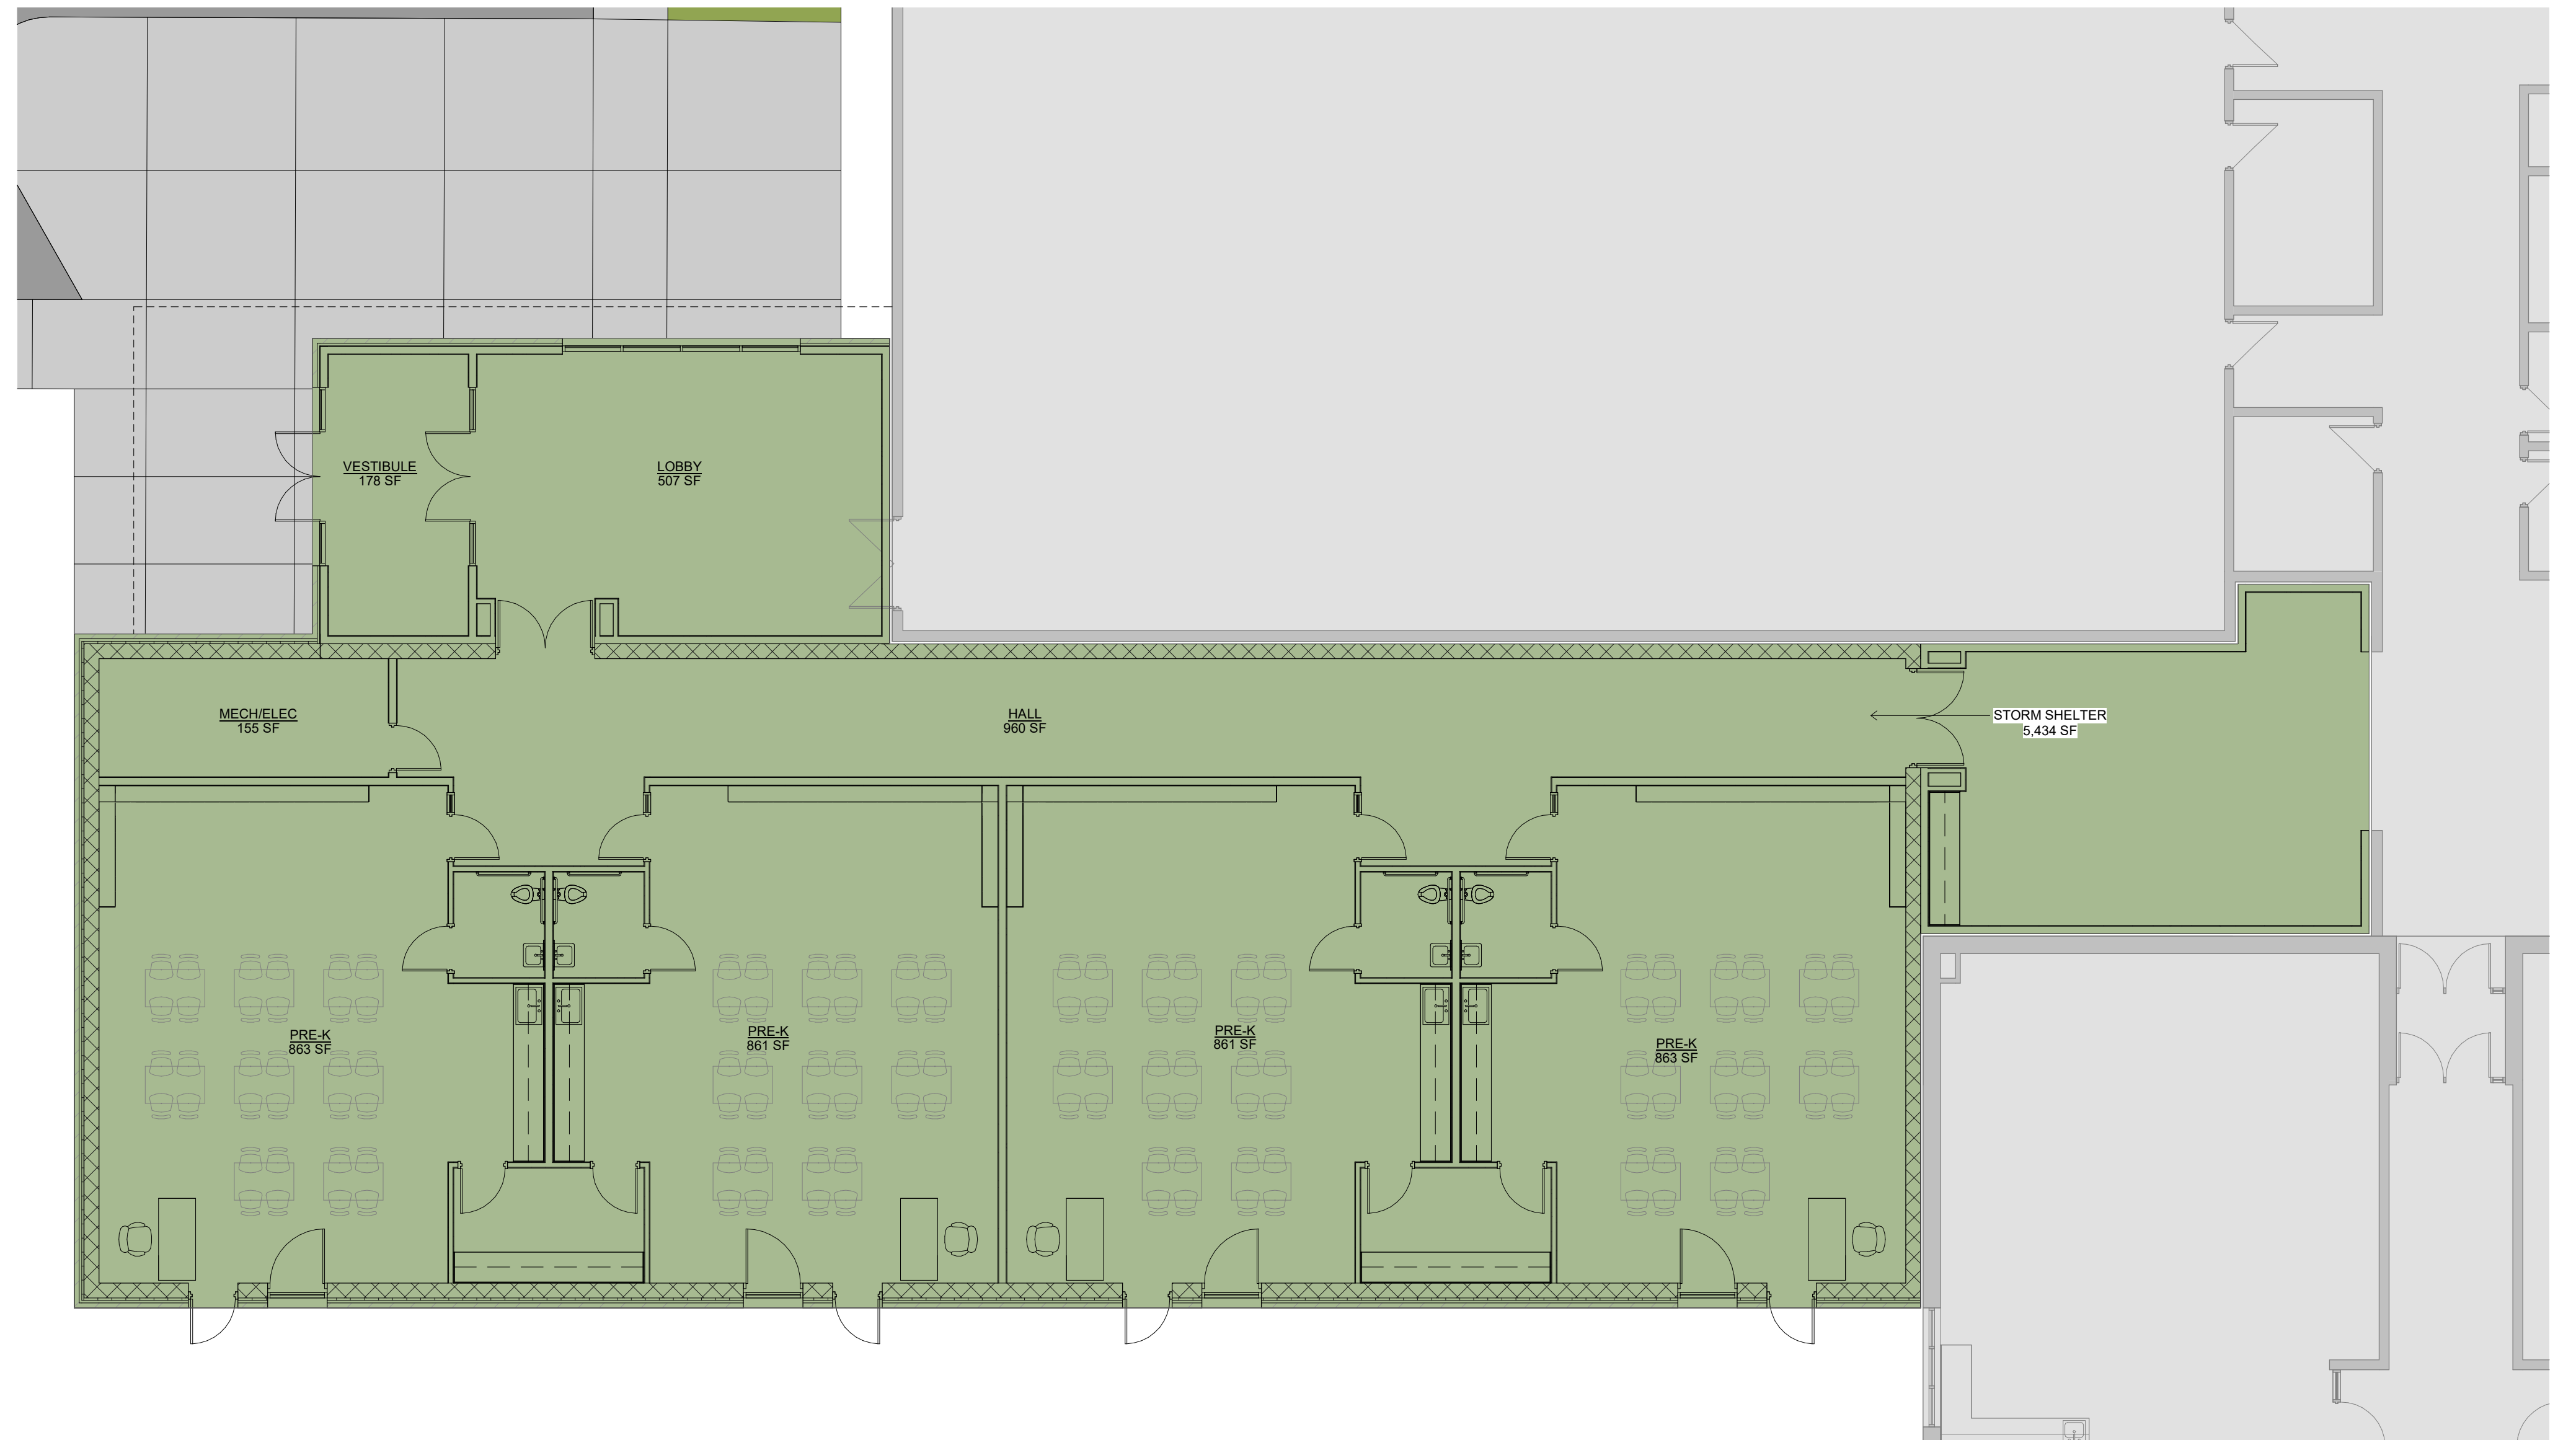
 **A THIRD FLOOR PLAN**
3/32" = 1'-0"

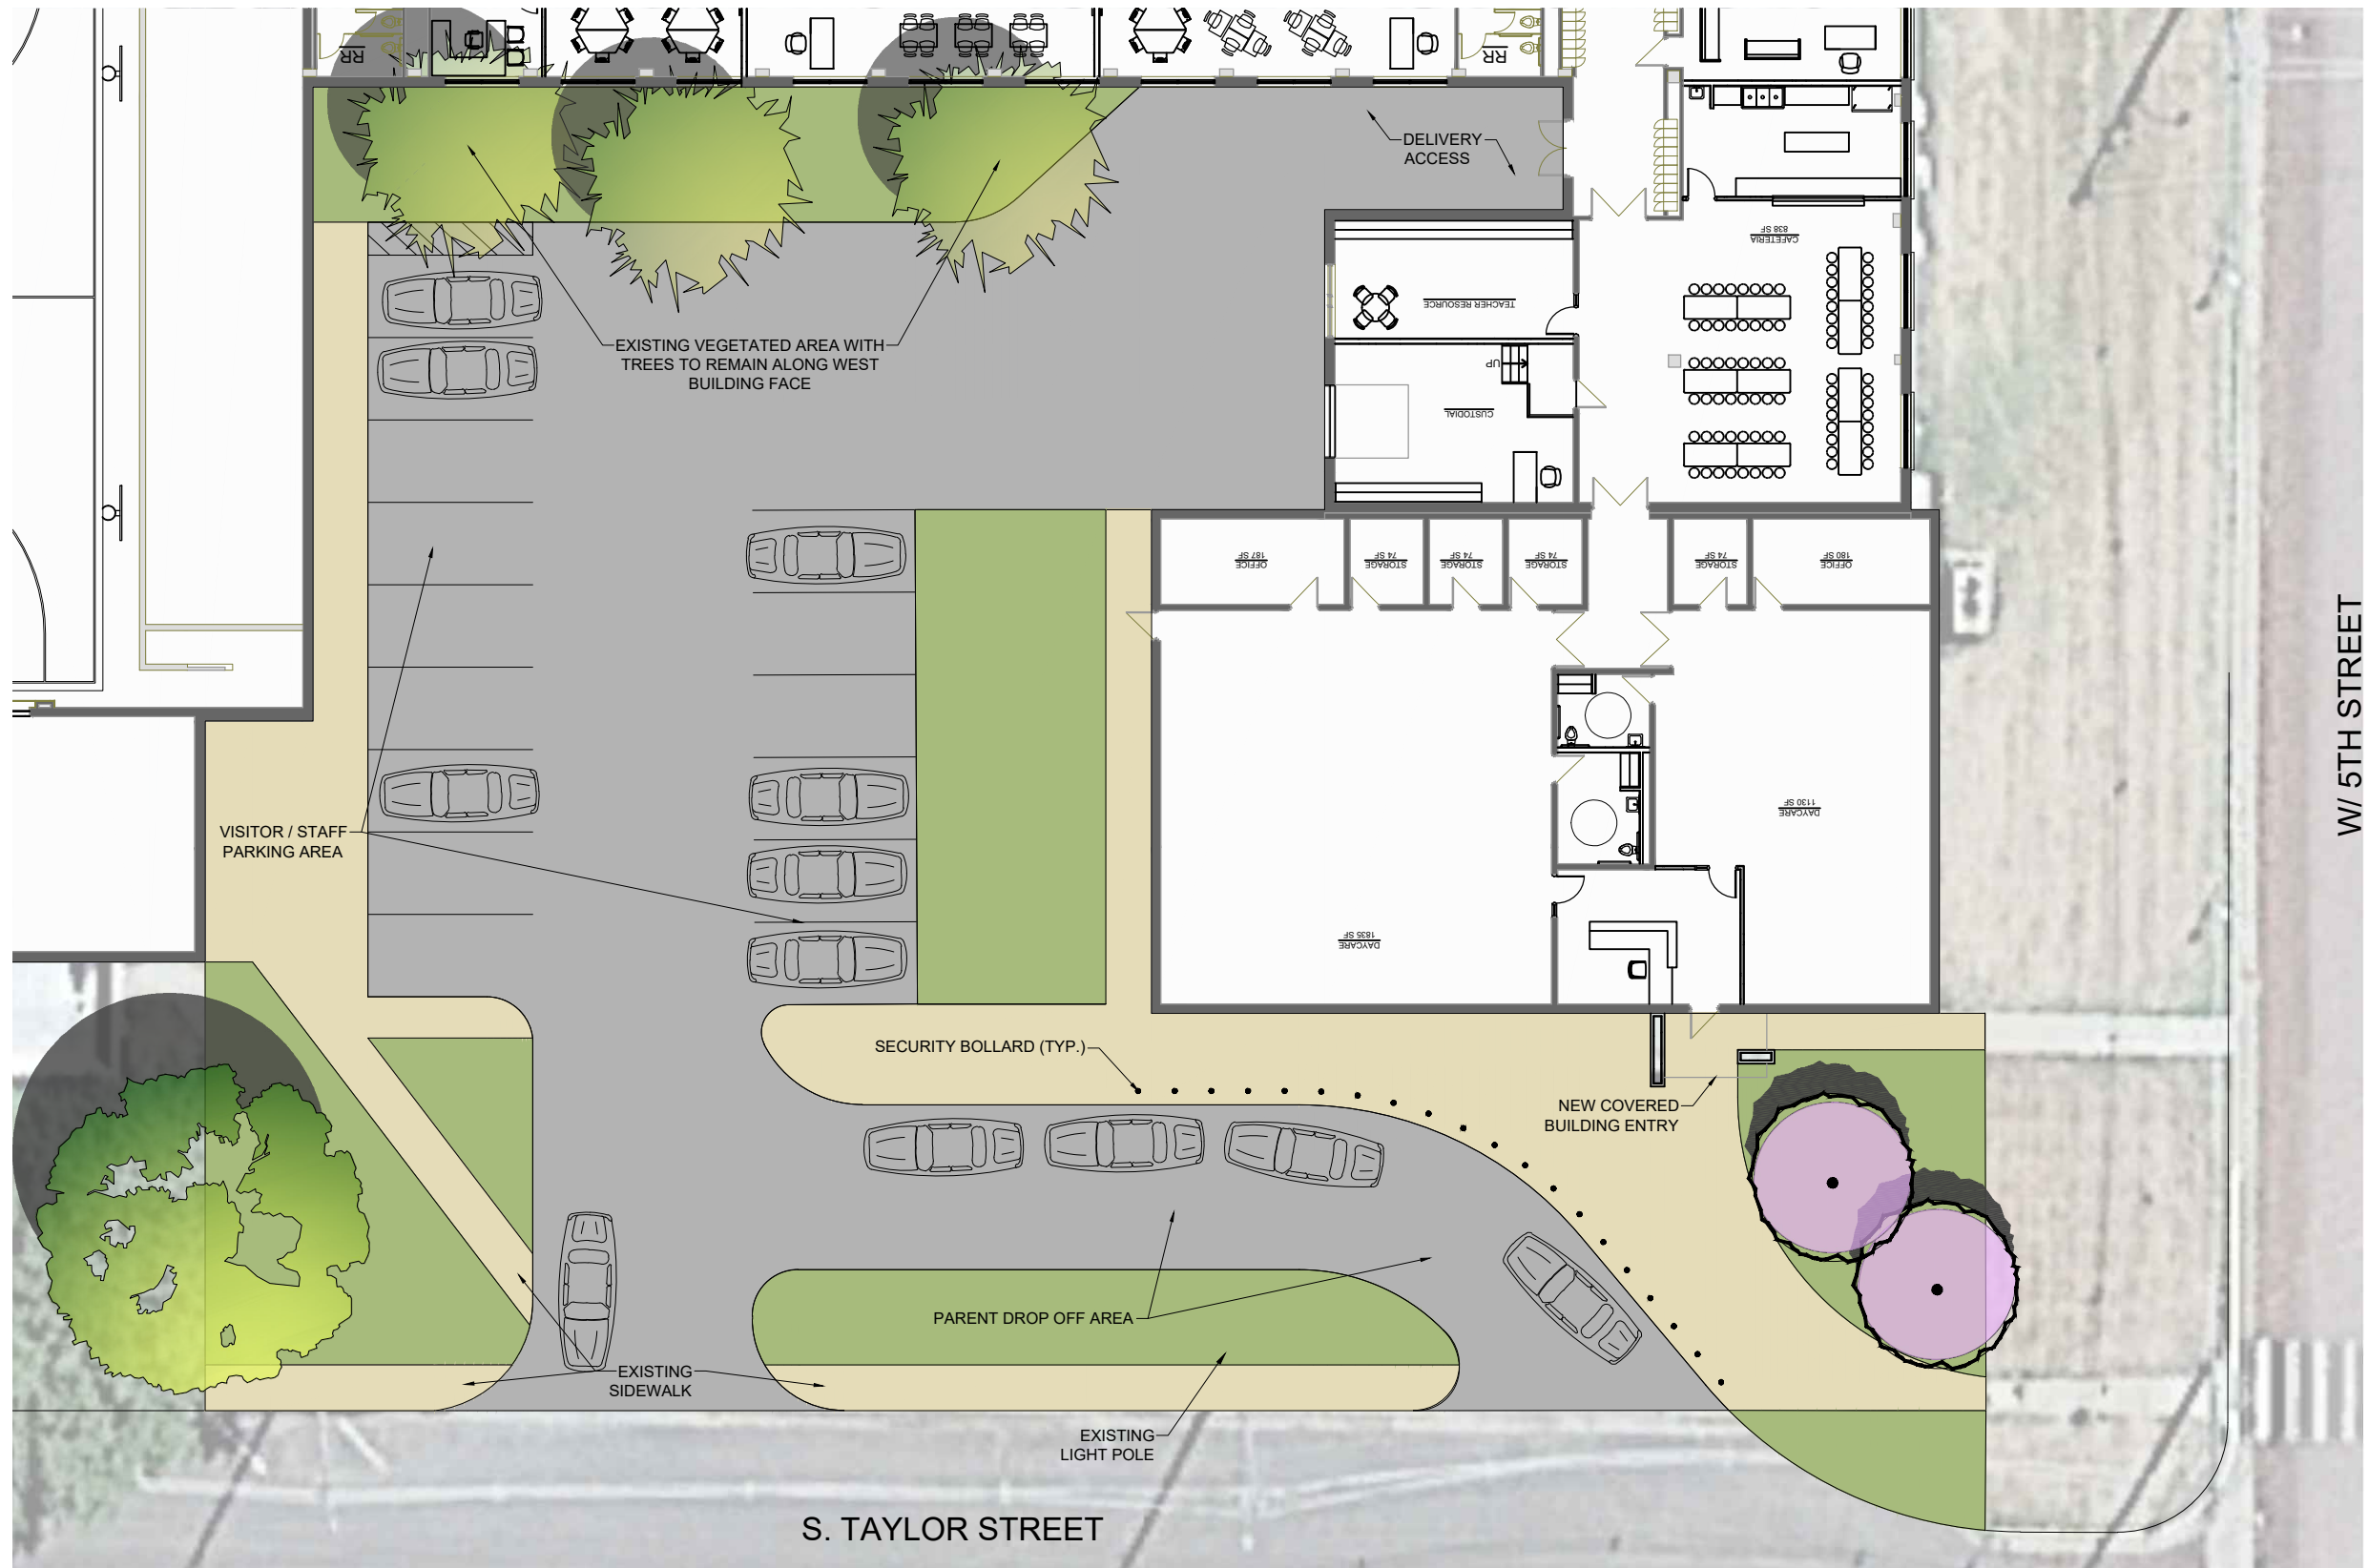

SITE PLAN
1"=10'
0 10'

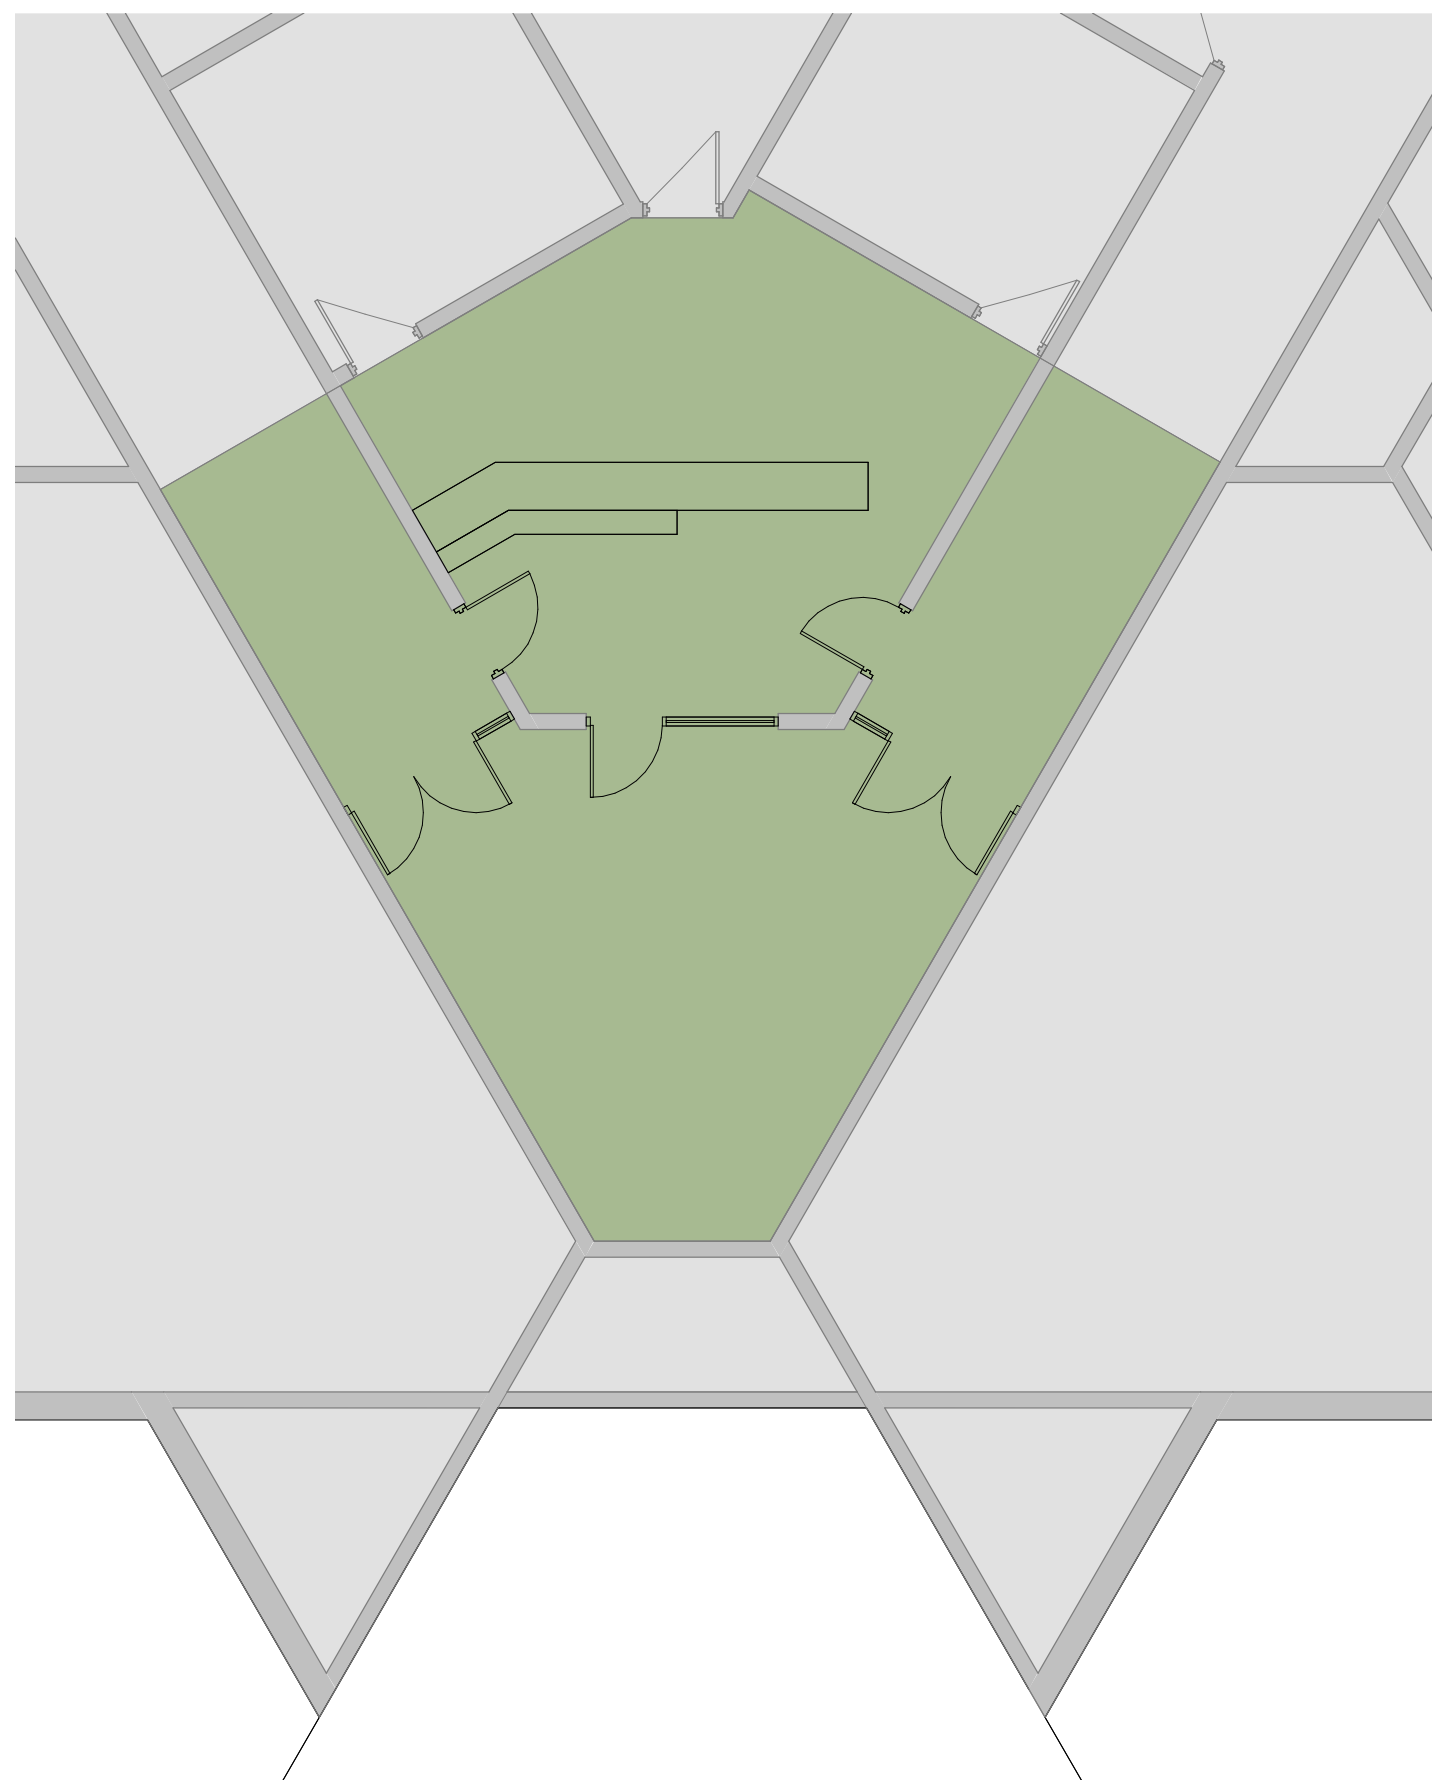

 **A MAIN ENTRY**
1/8" = 1'-0"



 **B PRE-K CLASSROOMS**
1/8" = 1'-0"

